








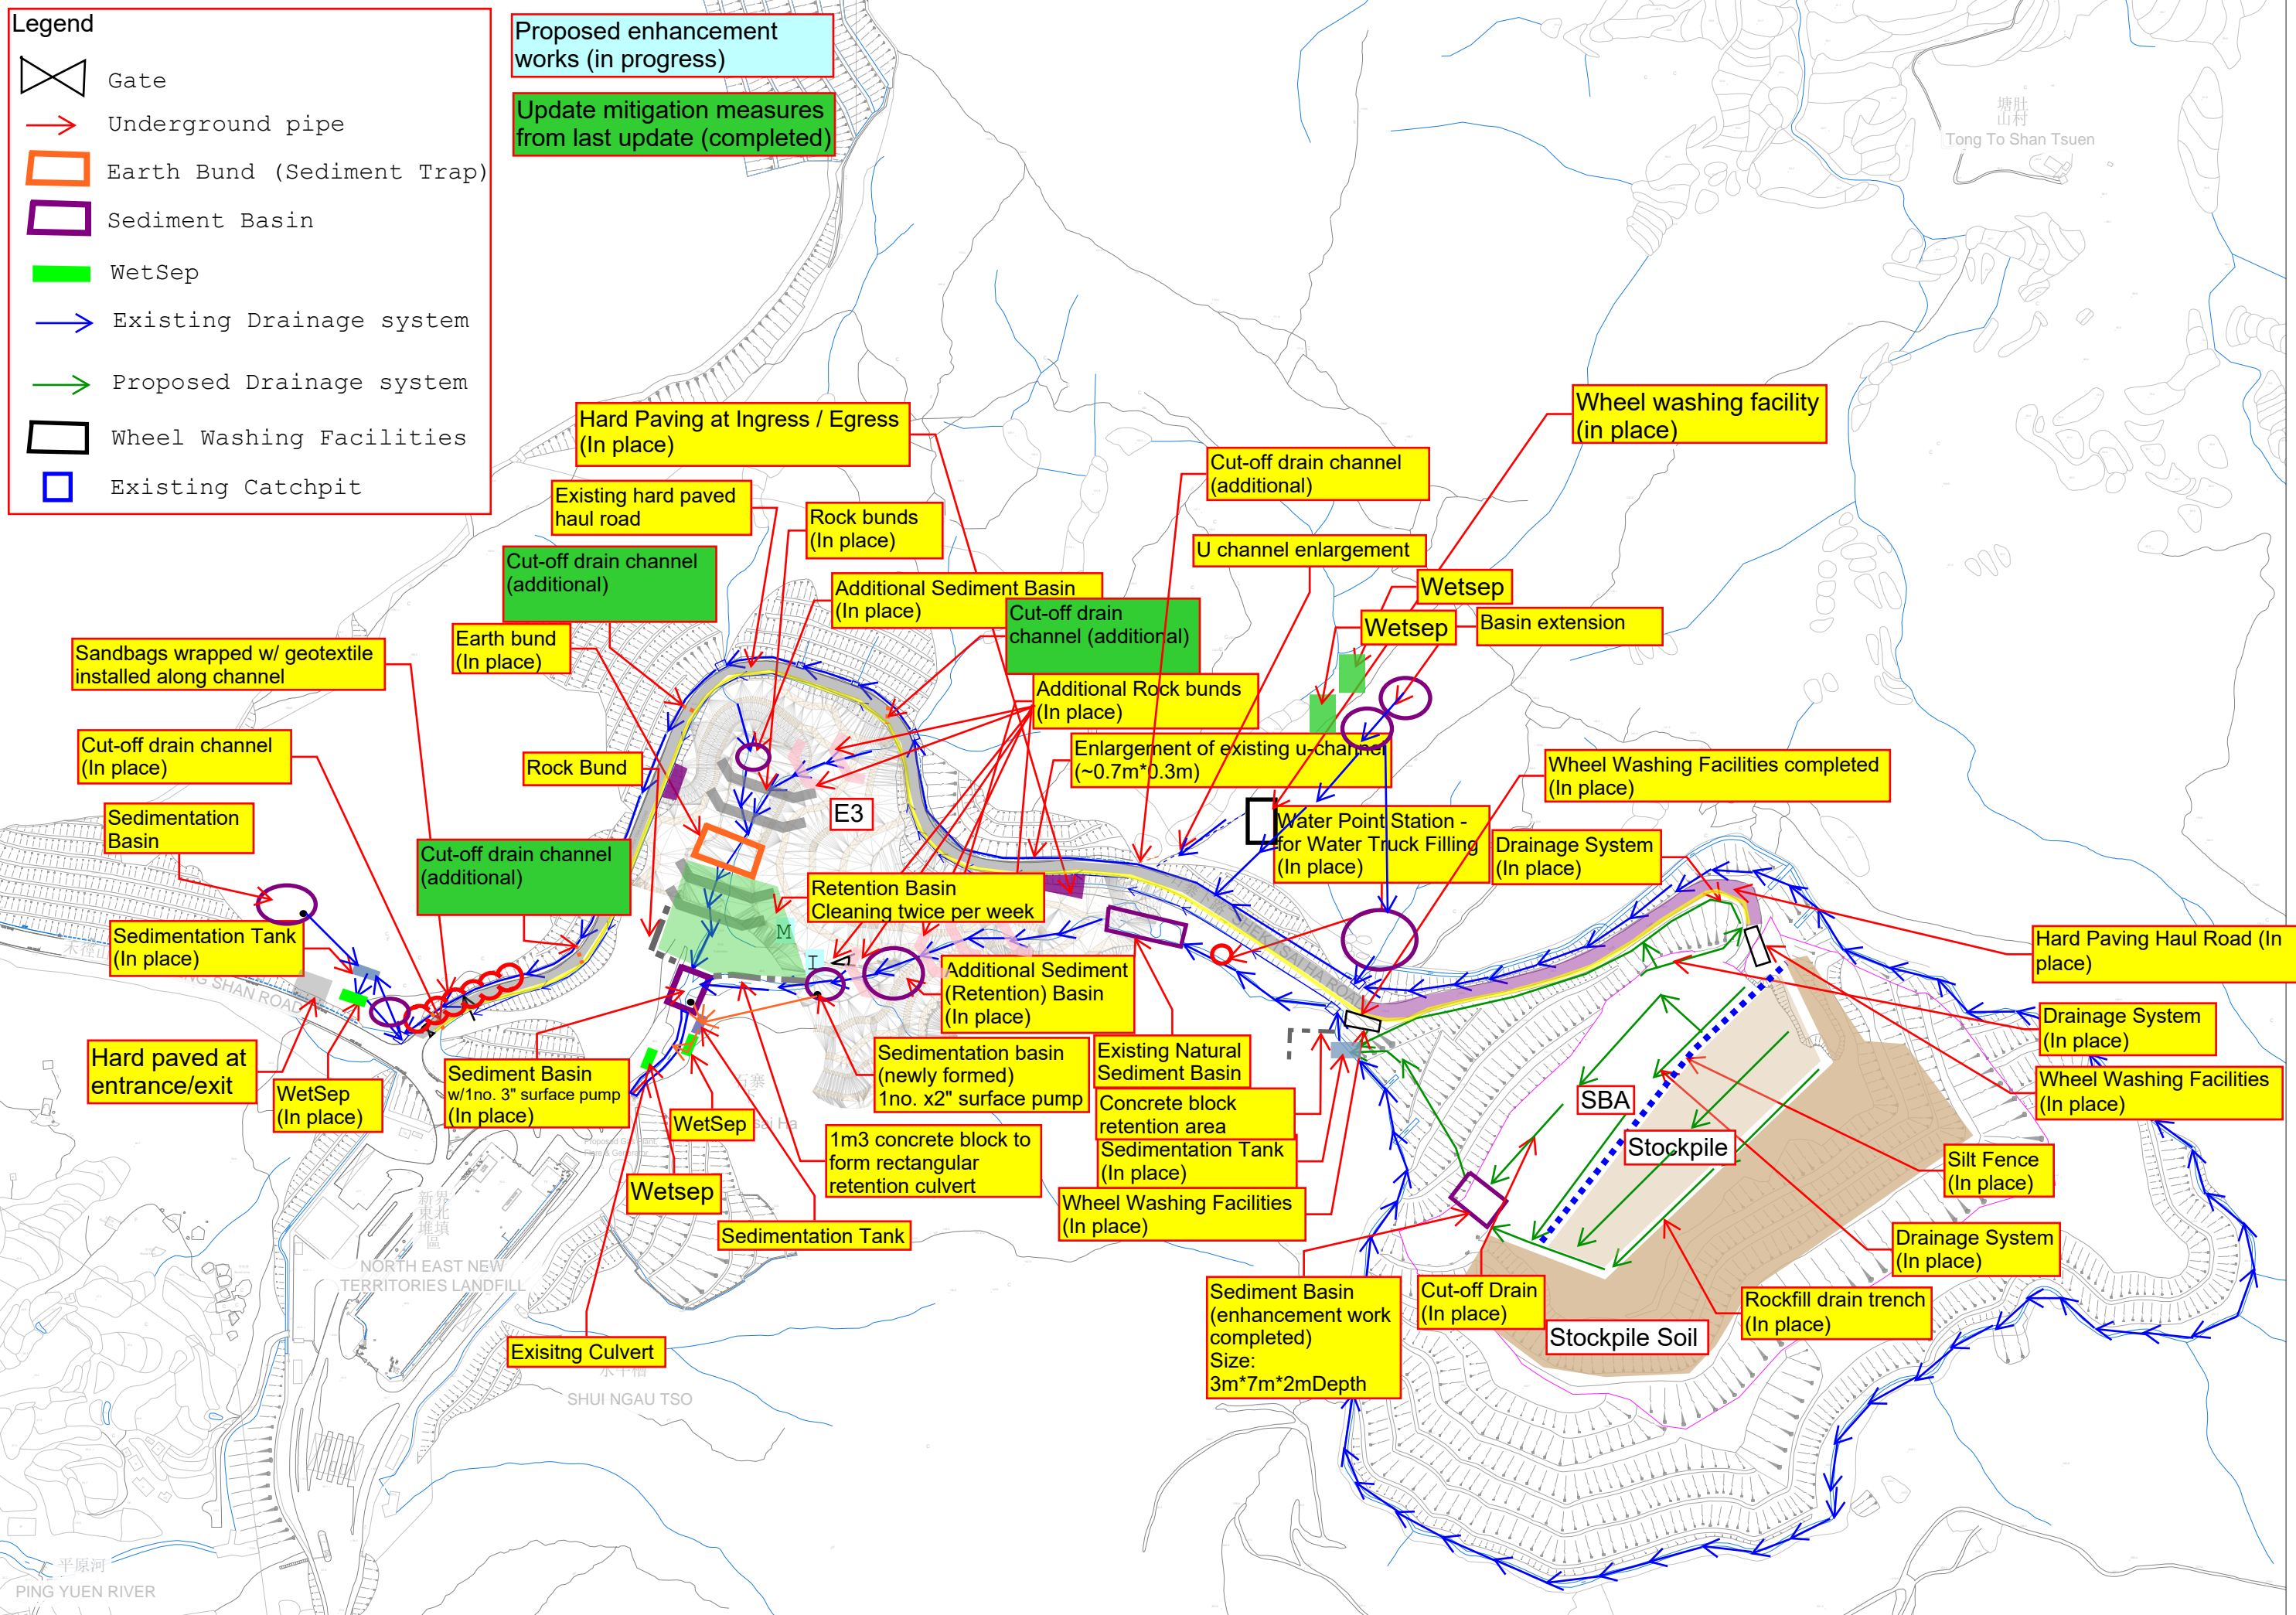


Legend

-  Gate
-  Underground pipe
-  Earth Bund (Sediment Trap)
-  Sediment Basin
-  WetSep
-  Existing Drainage system
-  Proposed Drainage system
-  Wheel Washing Facilities
-  Existing Catchpit


Proposed enhancement works (in progress)

Update mitigation measures from last update (completed)



Slope protection layout (hydroseeding at site boundary)

-  In progress
-  Completed

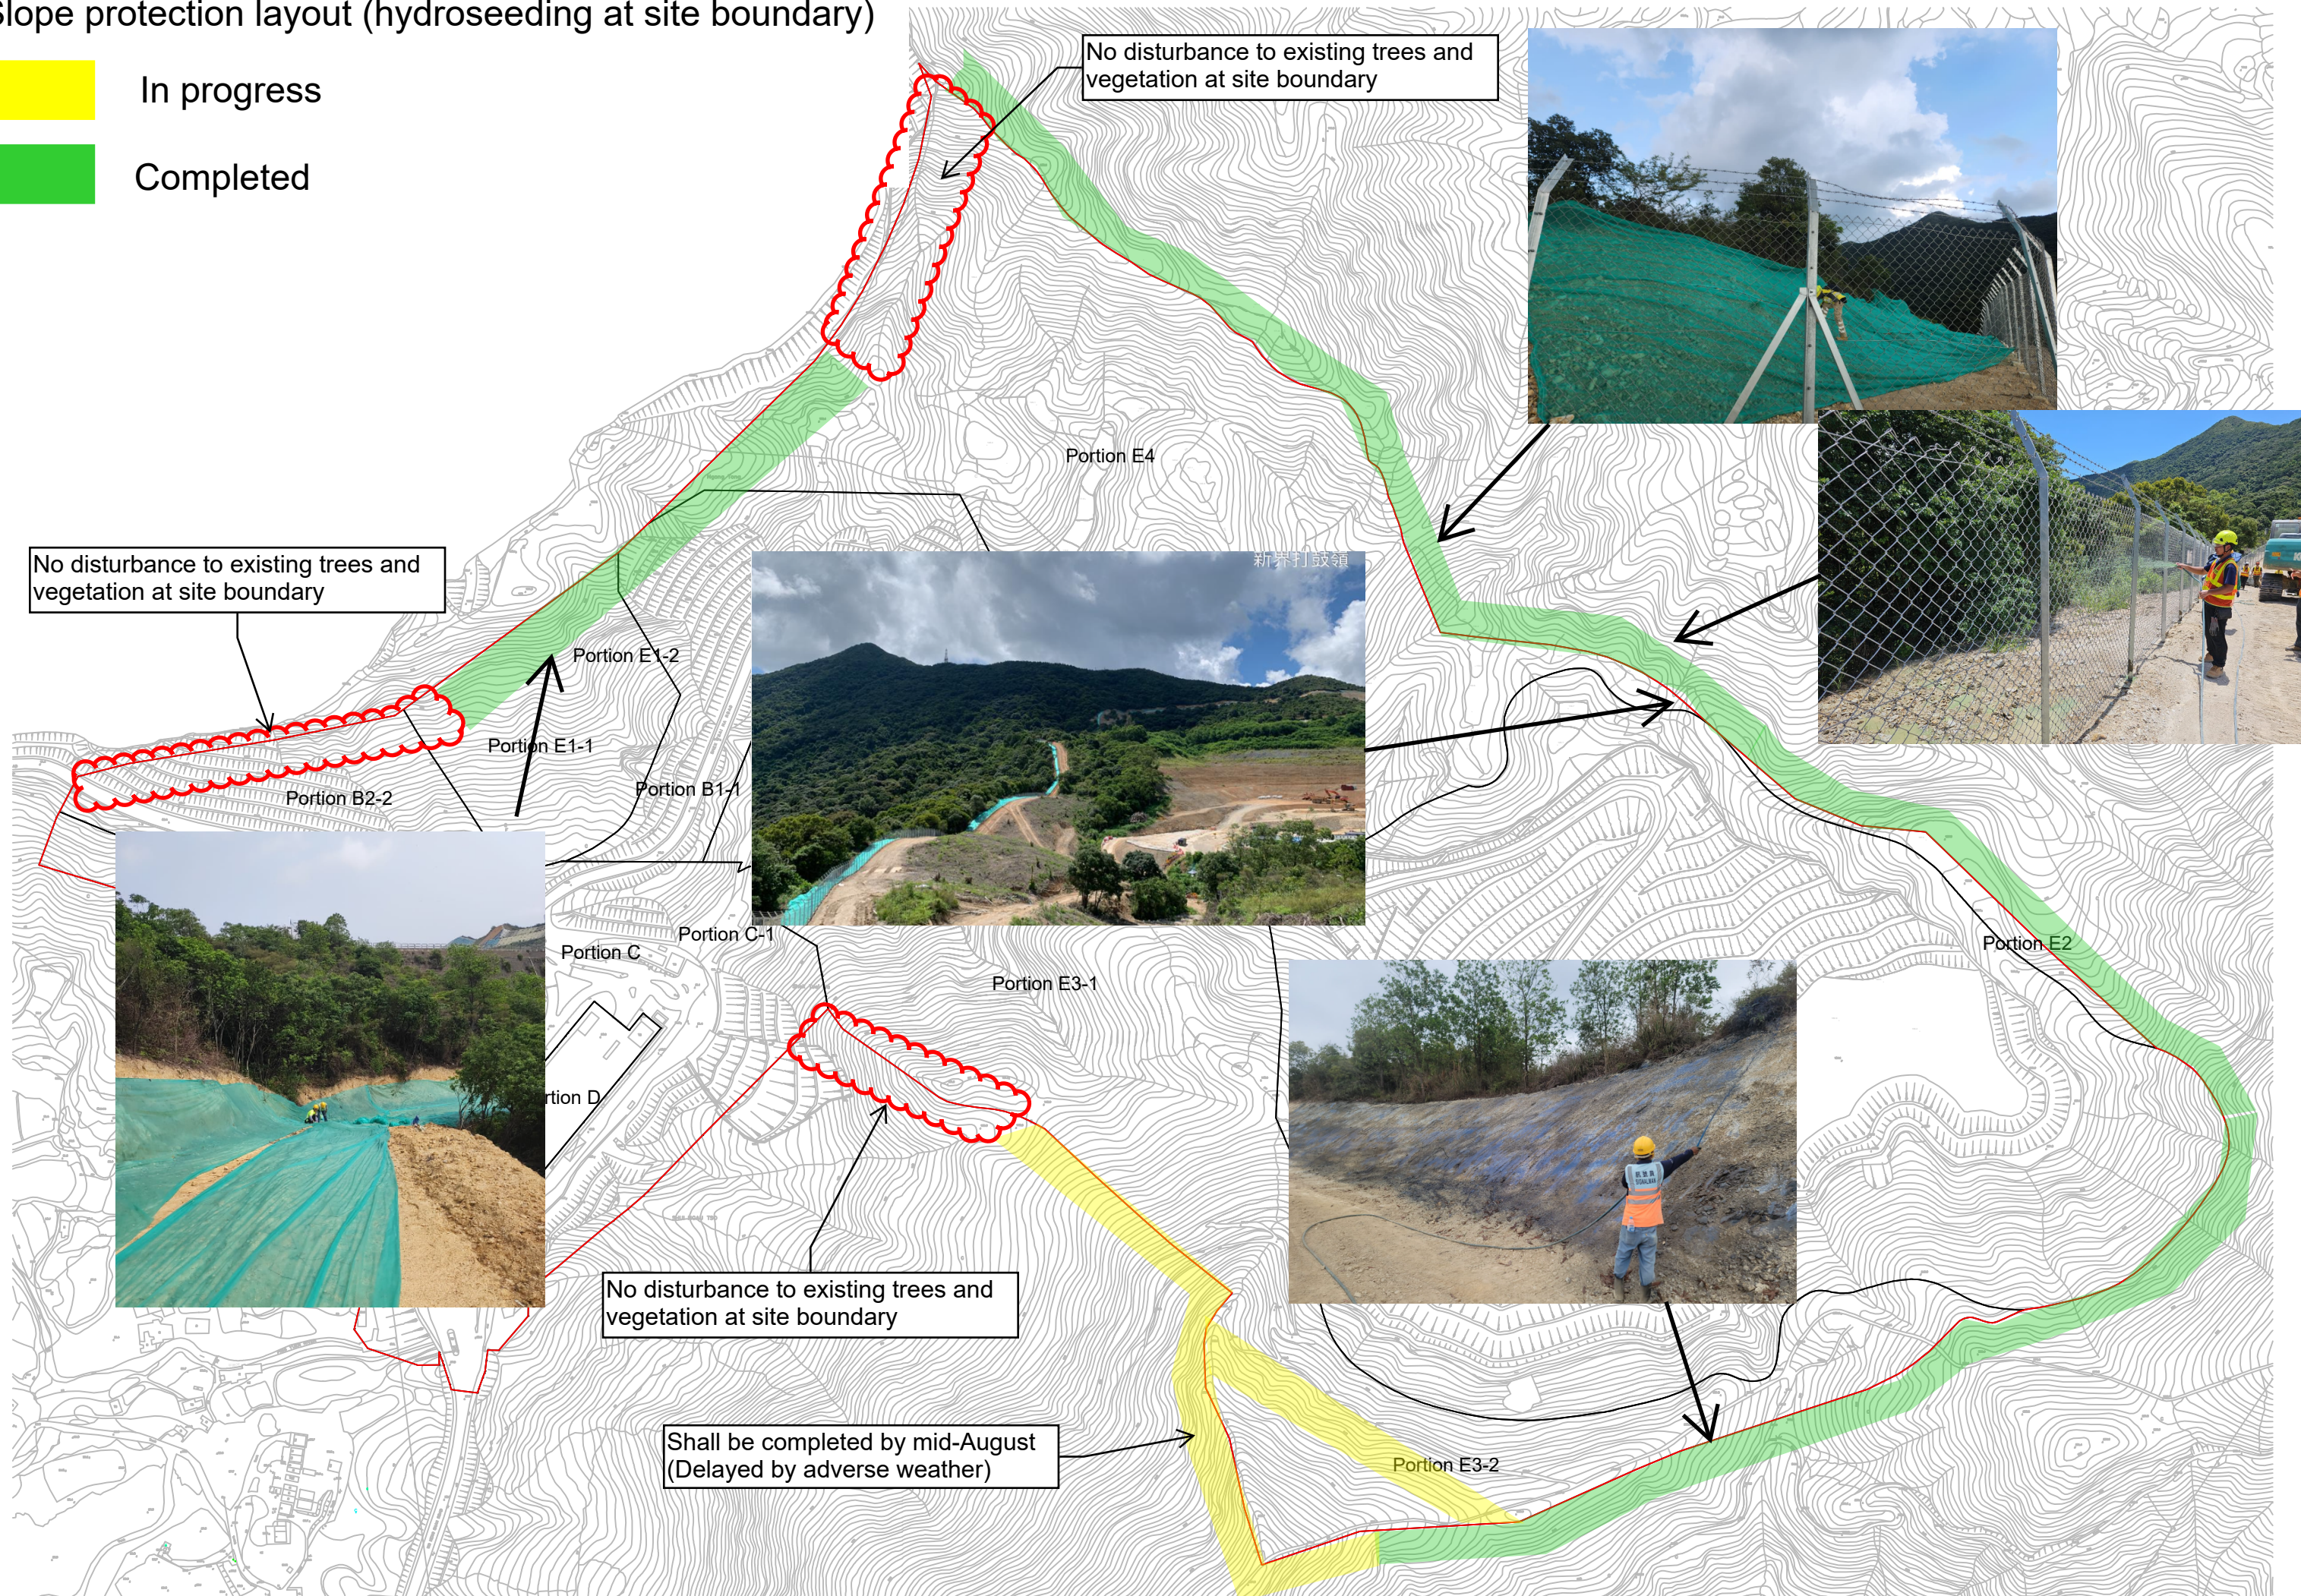

Culvert Cleaning



Slope Protection



Slope Protection



Hydroseeding



Hydroseeding



Hydroseeding

